


1503010
576848

1503016
579847

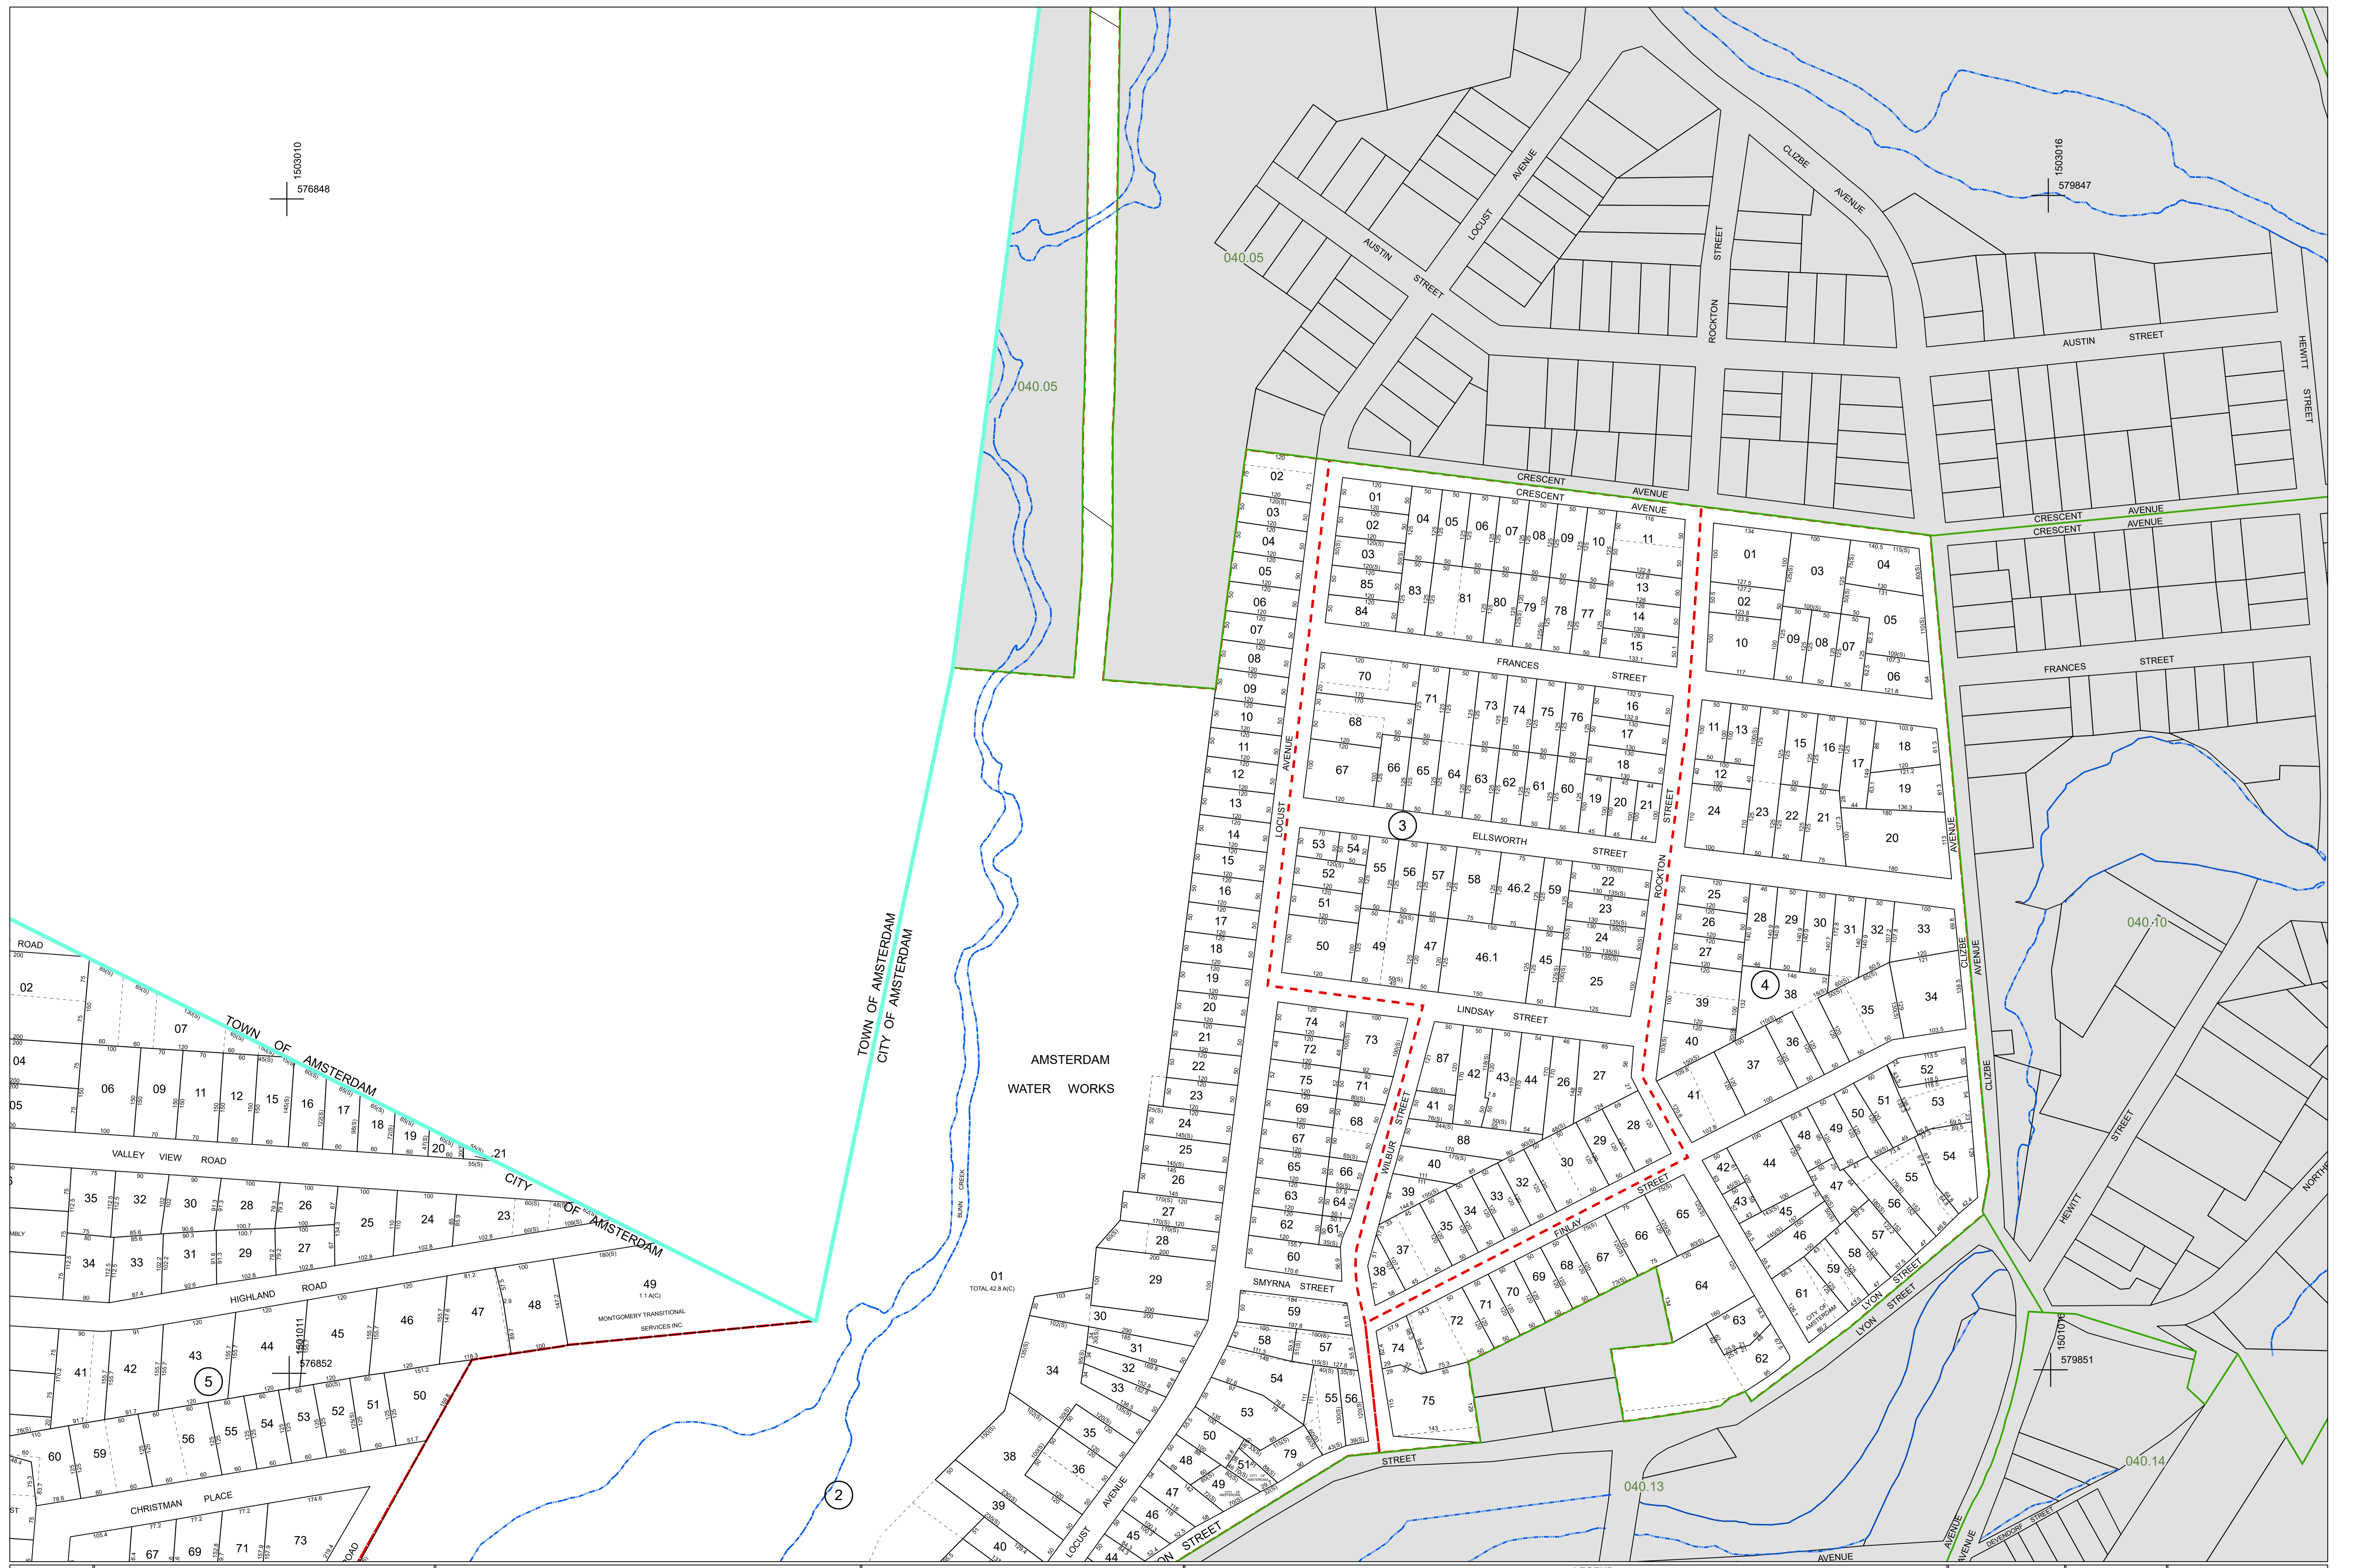

MAP PREPARED BY:
MONTGOMERY COUNTY
Real Property Tax Service Agency
Christine DePasquale, Director

REVISION TABLE					
Date	Made by	Changes Made	Date	Made by	Changes Made
4/1/2025	MB	2025 UPDATES	10/9/2019	MB	2019 UPDATES
10/23/2024	MB	2024 UPDATES	11/20/2018	CD	2018 UPDATES
5/13/2024	MB	2025 UPDATES	10/20/2017	CD	2017 UPDATES
11/20/2023	MB	2023 UPDATES	2/2/2016	CD	2016 UPDATES
3/21/2022	MB	2022 UPDATES	11/2/2015	CD	2015 UPDATES

SPECIAL DISTRICTS	
GF900: Garbage user fee	WC900: WC900 Armt water rent
RPC00: RPC00 Garbage user fee	EZ: EZ
SC900: SC900 Armt sewer rent 1	SCHOOL: 271000 AMSTERDAM CITY SCHOOL DISTRICT

PROPERTY LINE		PUBLIC RIGHT OF WAY		LEGEND	
ORIGINAL LOT LINE	—	PRIVATE RIGHT OF WAY	—	SCHOOL DISTRICT LINE	—
DENOTES COMMON OWNER	—	TOWN VILLAGE CITY	—	FIRE DISTRICT	—
BLOCK LIMIT	—	RAILROAD	—	AGRICULTURAL DISTRICT	—
SECTION LINE	—	HYDROLOGY	—	MONUMENT LOCATOR	—
				COORDINATE LOCATOR	+

CALCULATED ACREAGE		7.5 A (C)	
DEED ACREAGE	7.5 A	SCALED DIMENSION	22.5 (S)
DEED DIMENSION	150	DEED DIMENSION	150
TAX MAP BLOCK NUMBER	2	TAX MAP BLOCK NUMBER	2

SECT. NO. 040.09
TAX MAP
CITY OF AMSTERDAM
MONTGOMERY COUNTY, NEW YORK
1 inch = 100 feet
Map Date: Dec 05, 2025

SHEET INDEX			
039.00	040.05	039.12	040.10
039.16	040.13	040.14	