




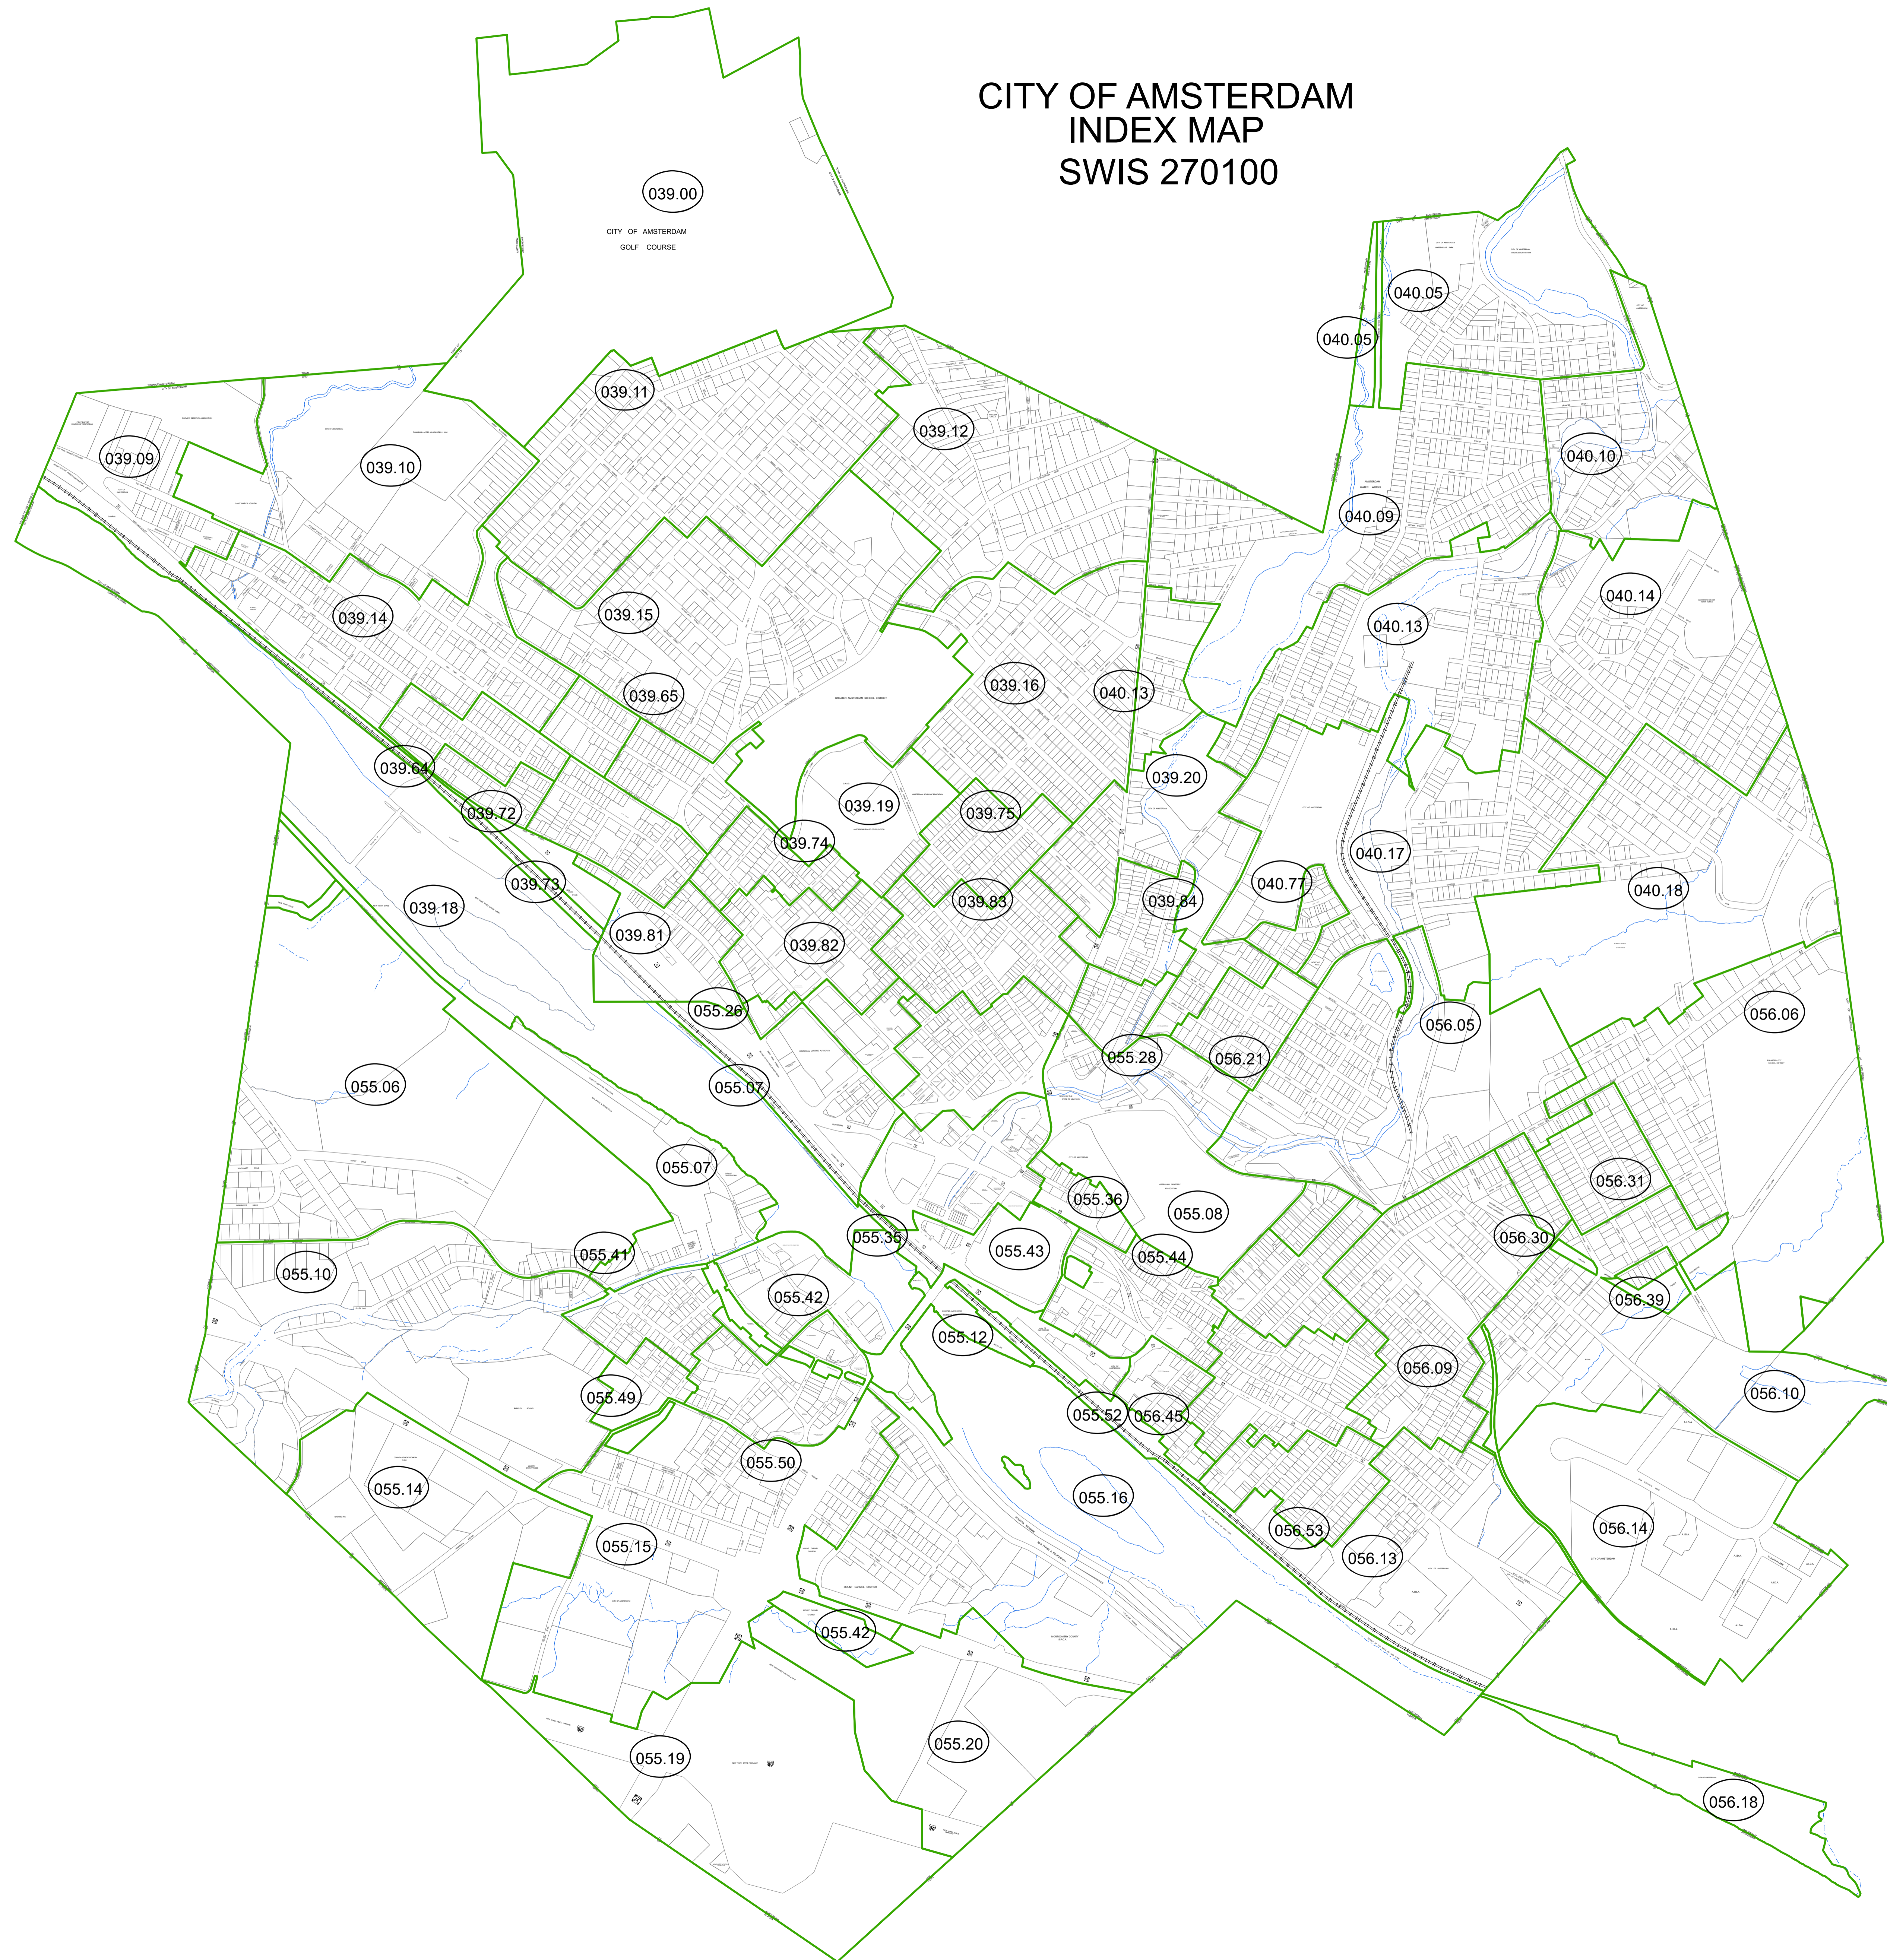

# CITY OF AMSTERDAM INDEX MAP SWIS 270100




## SHEET INDEX

SHEET NO.	INDEX
1	INDEX
2	039.00
3	039.09
4	039.10
5	039.11
6	039.12
7	039.14
8	039.15
9	039.16
10	039.18
11	039.19
12	039.20
13	039.64
14	039.65
15	039.72
16	039.73
17	039.74
18	039.75
19	039.81
20	039.82
21	039.83
22	039.84
23	040.05
24	040.09
25	040.10
26	040.13
27	040.14
28	040.17
29	040.18
30	040.77
31	055.06
32	055.07
33	055.08
34	055.10
35	055.12
36	055.14
37	055.15
38	055.16
39	055.19
40	055.20
41	055.26
42	055.27
43	055.28
44	055.35
45	055.36
46	055.41
47	055.42
48	055.43
49	055.44
50	055.49
51	055.50
52	055.52
53	056.05
54	056.06
55	056.09
56	056.10
57	056.13
58	056.14
59	056.18
60	056.21
61	056.29
62	056.30
63	056.31
64	056.37
65	056.39
66	056.45
67	056.53

## Legend

-  Hydro
-  Rail
-  Parcels
-  Sections

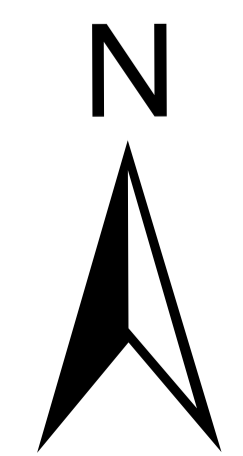

2025